
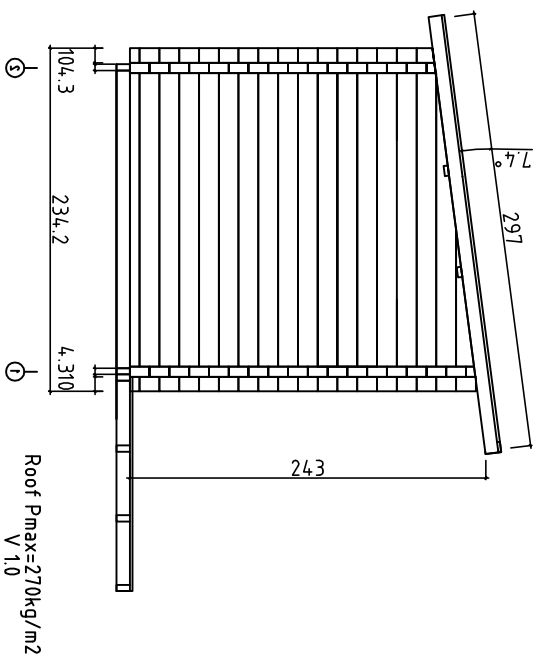
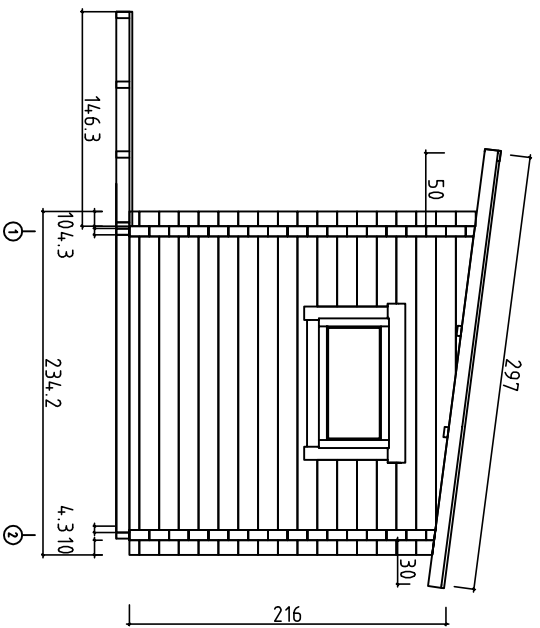
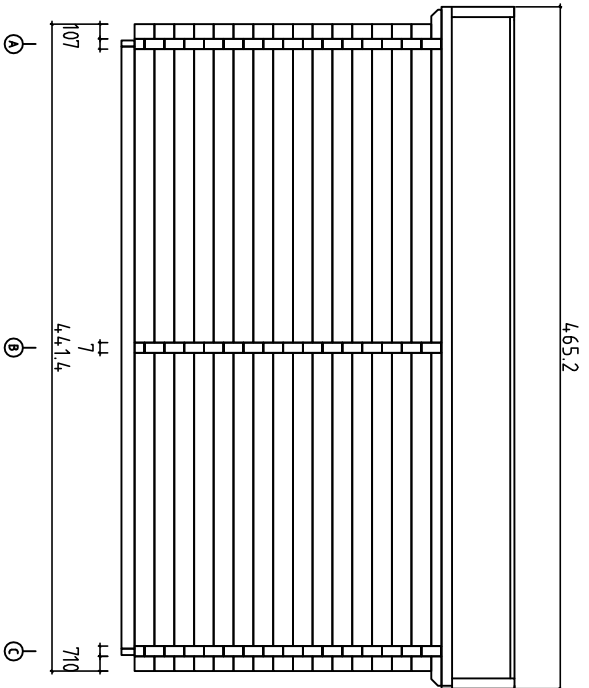



Date rev. Description

V 1.0


House	S2042-70 Aatu	Sheet	
Drawing	3D	Scale	
Material	70x135	Date	09.01.2017
Drawer	K.K.	File	S2042-70 Aatu 3D.dwg

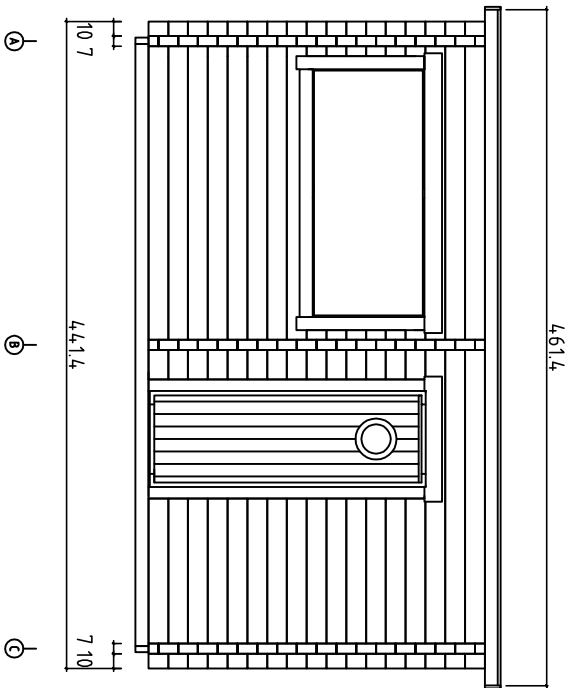


House	S2042-70 Aatu	Sheet	1
Drawing Views		Scale	1:50
Material	70x135	Date	09.01.2017
Drawer	K.K.	File	S2042-70 Aatu.dwg

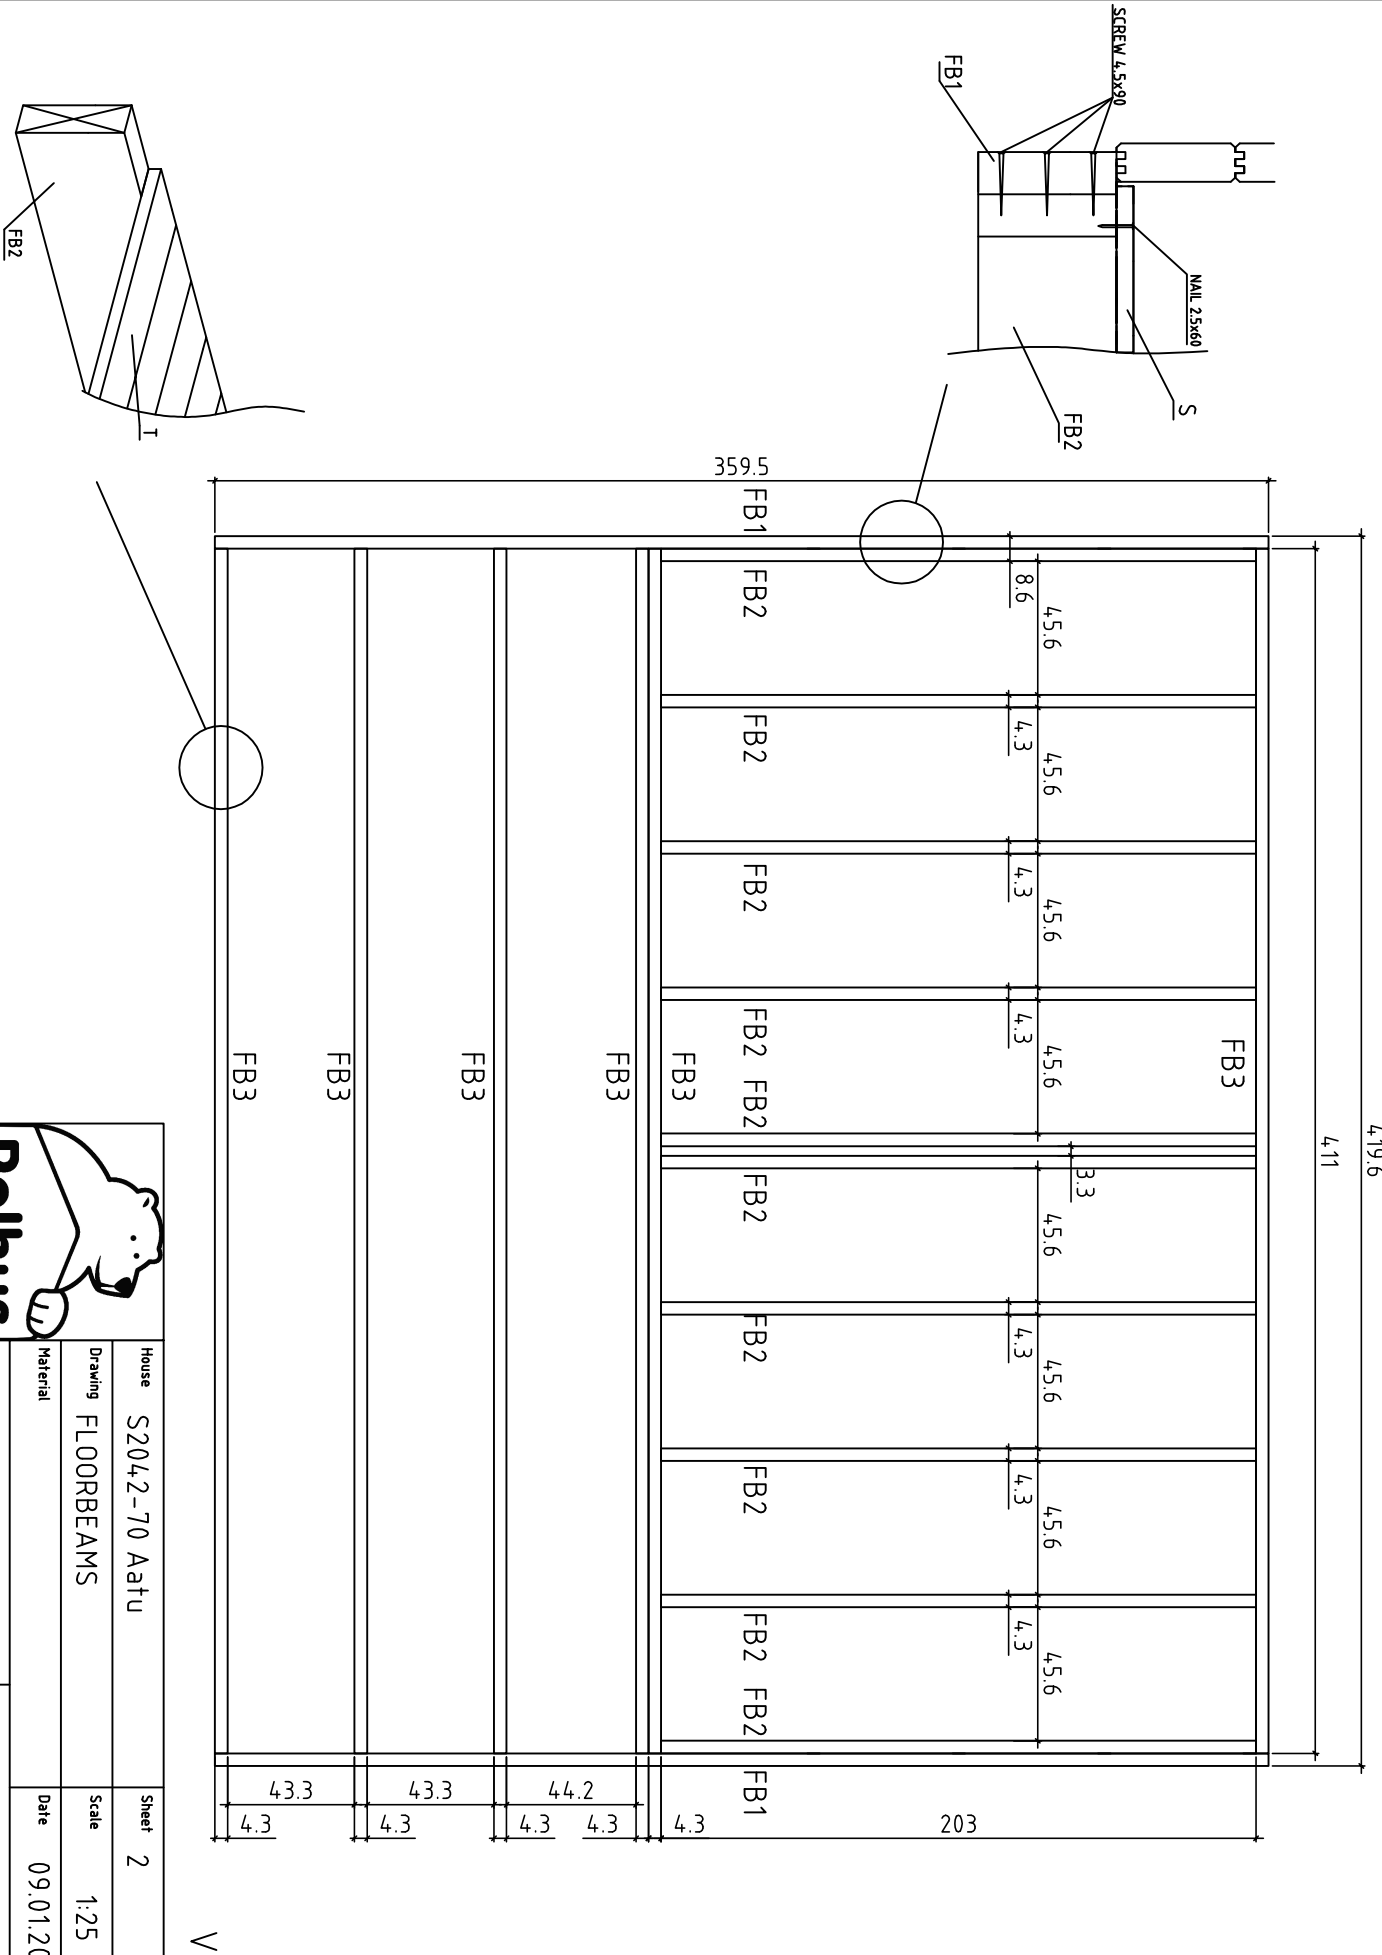


V 1.0

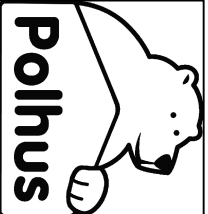


House	S2042-70 Aatu	Sheet	2
Drawing	FLOORBEAMS	Scale	1:25
Material		Date	09.01.2017
Drawer	K.K.	File	S2042-70 Aatu.dwg

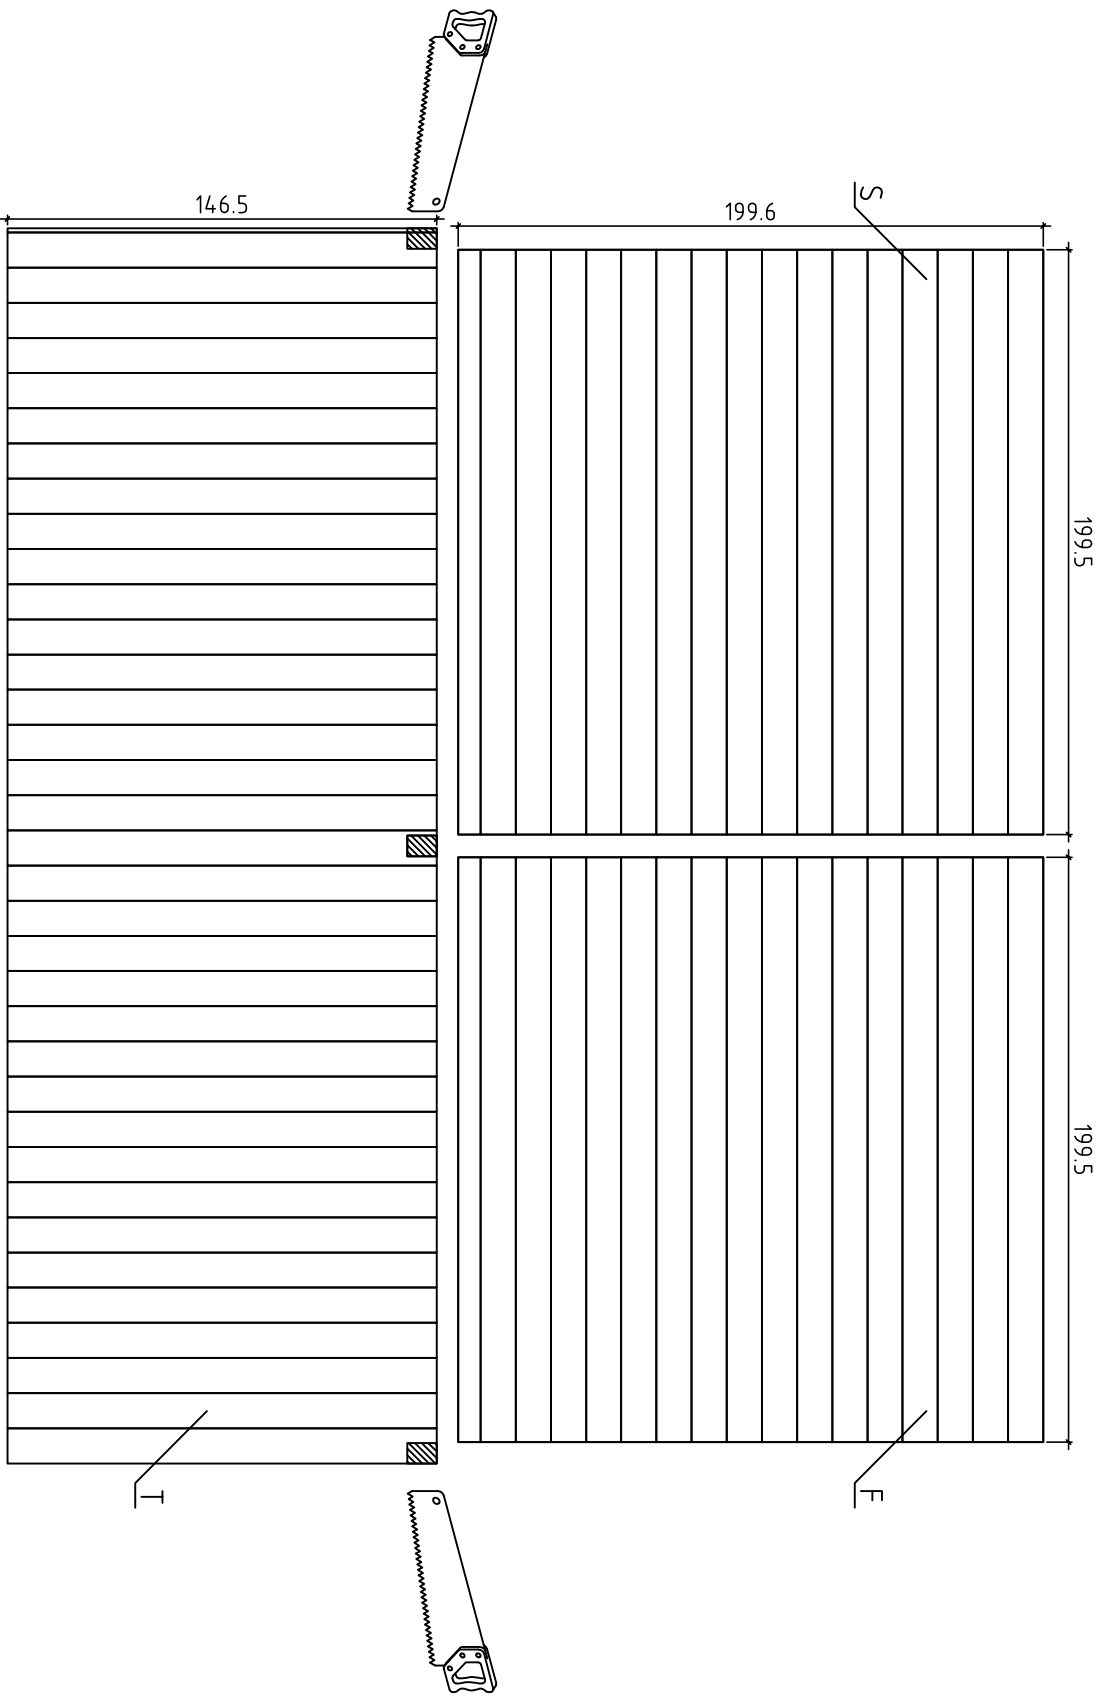


V 1.0

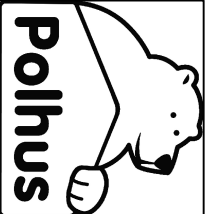


House	S2042-70 Aatu	Sheet	3
Drawing	SAUNA, TERRACE BOARDS	Scale	1:25
Material		Date	09.01.2017
Drawer	K.K.	File	S2042-70 Aatu.dwg

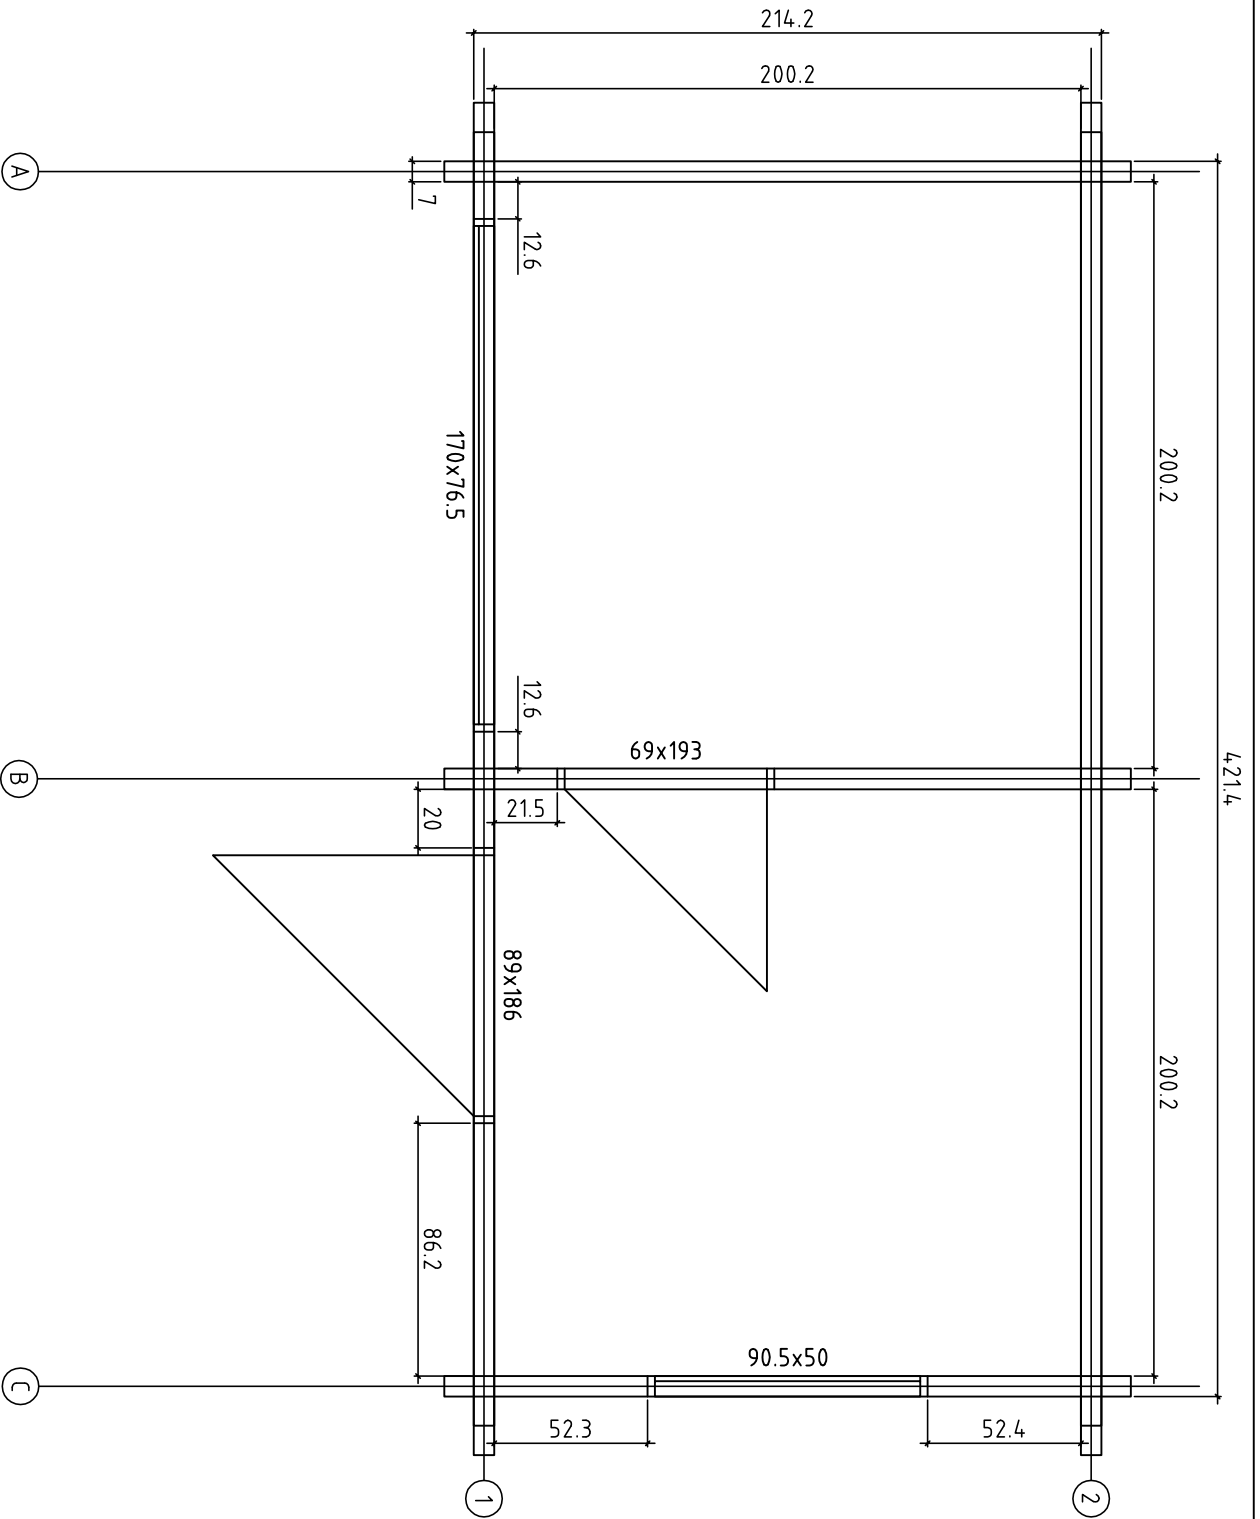


V 1.0

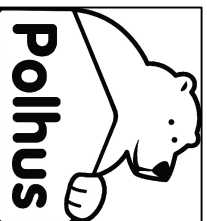


House	S2042-70 Aatu	Sheet	4
Drawing	Plan	Scale	1:25
Material		Date	09.01.2017
Drawer	K.K.	File	S2042-70 Aatu.dwg

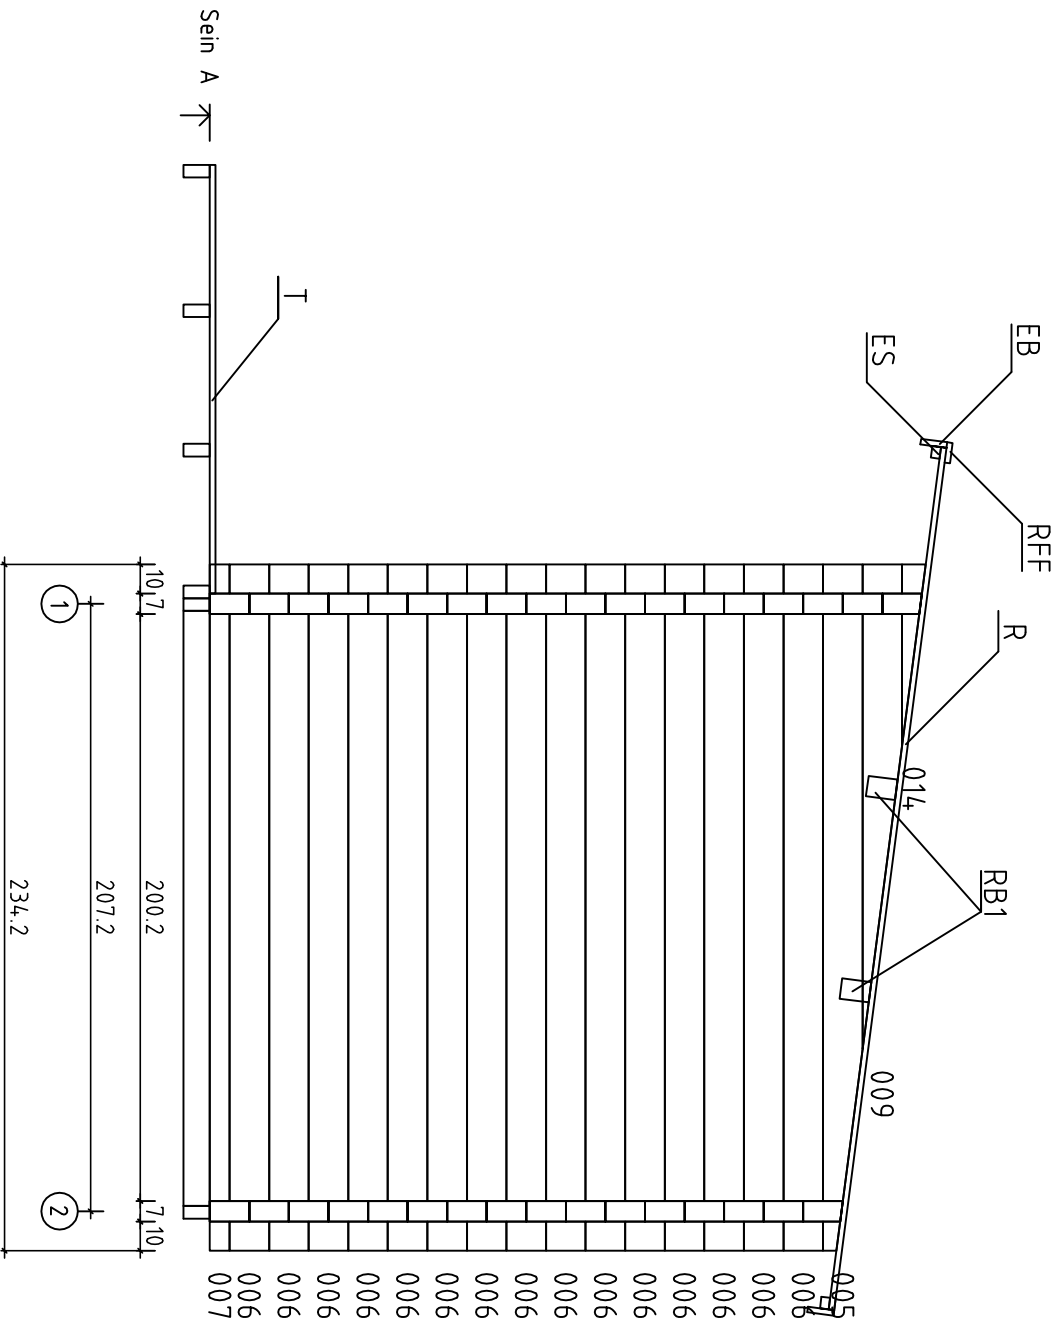


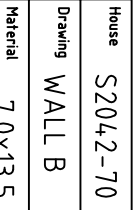
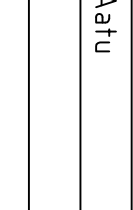
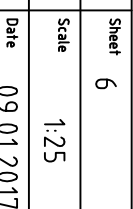
V 1.0

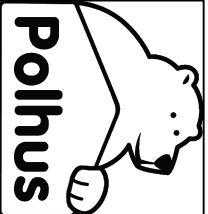


House	S2042-70 Aatu	Sheet	5
Drawing	WALL A	Scale	1:25
Material	7.0x13.5	Date	09.01.2017
Drawer	K.K.	File	S2042-70 Aatu.dwg

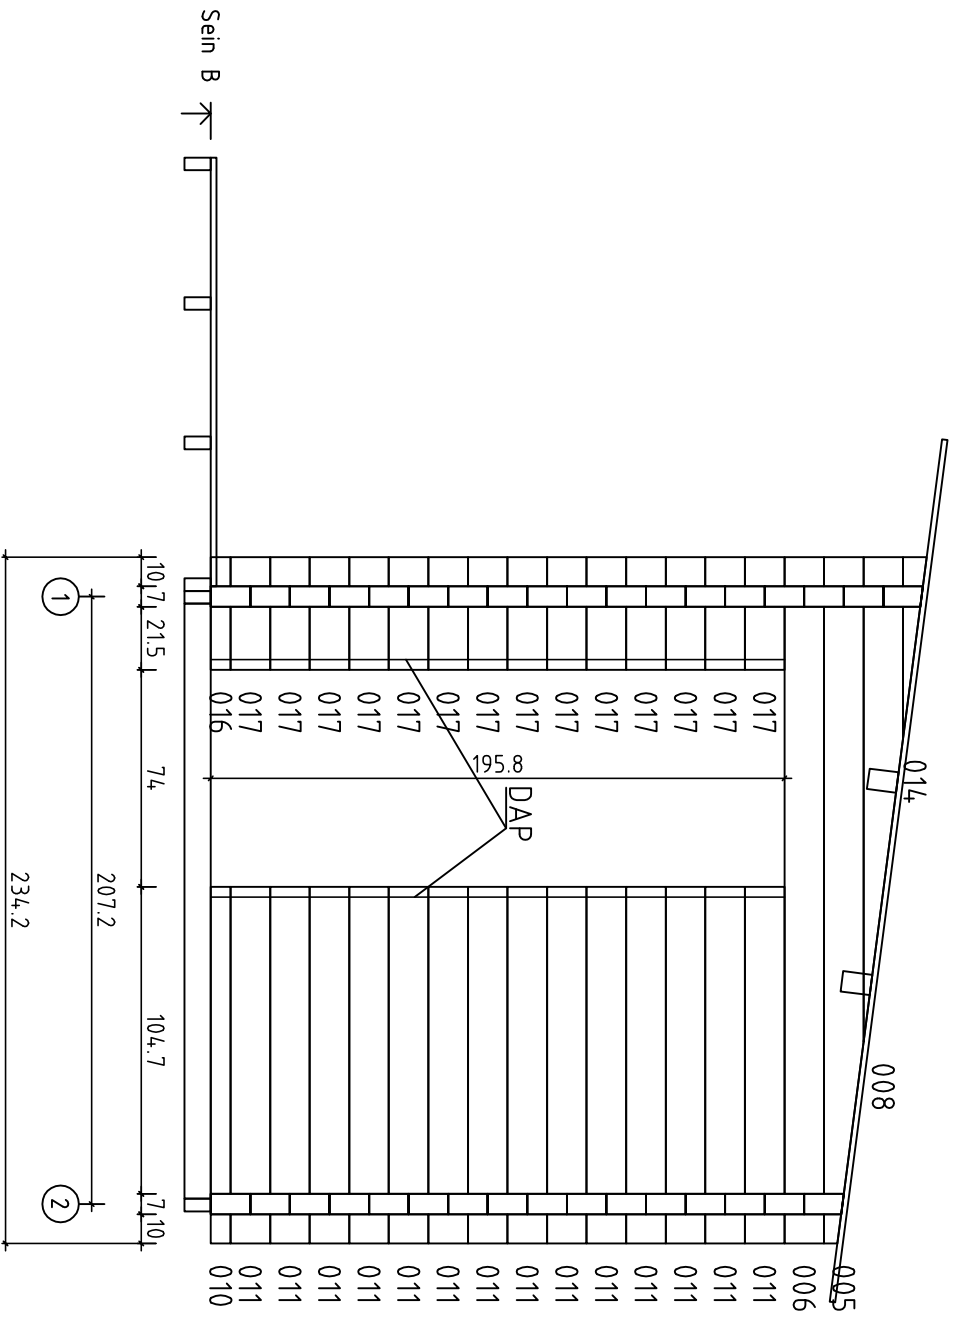


V 1.0


		House	S2042-70 Aatu	Sheet	6
		Drawing	WALL B	Scale	1:25
		Material	7.0x13.5	Date	09.01.2017
		Drawer	K.K.	File	S2042-70 Aatu.dwg

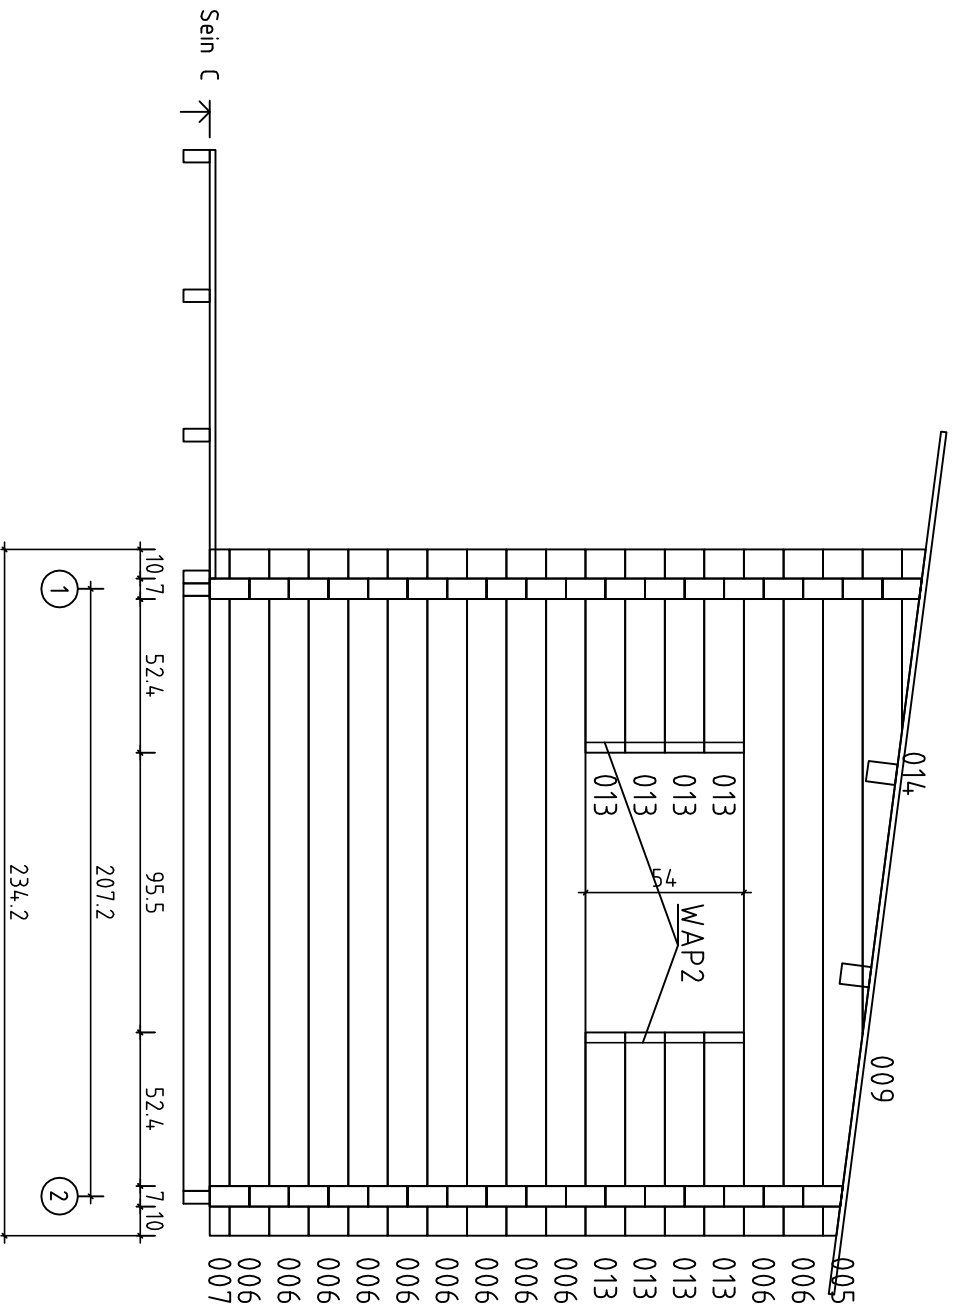


V 1.0

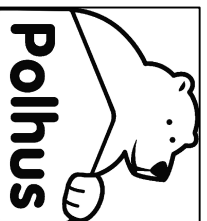

House	S2042-70 Aatu	Sheet	7
Drawing	WALL C	Scale	1:25
Material	7.0x13.5	Date	09.01.2017
Drawer	K.K.	File	S2042-70 Aatu.dwg

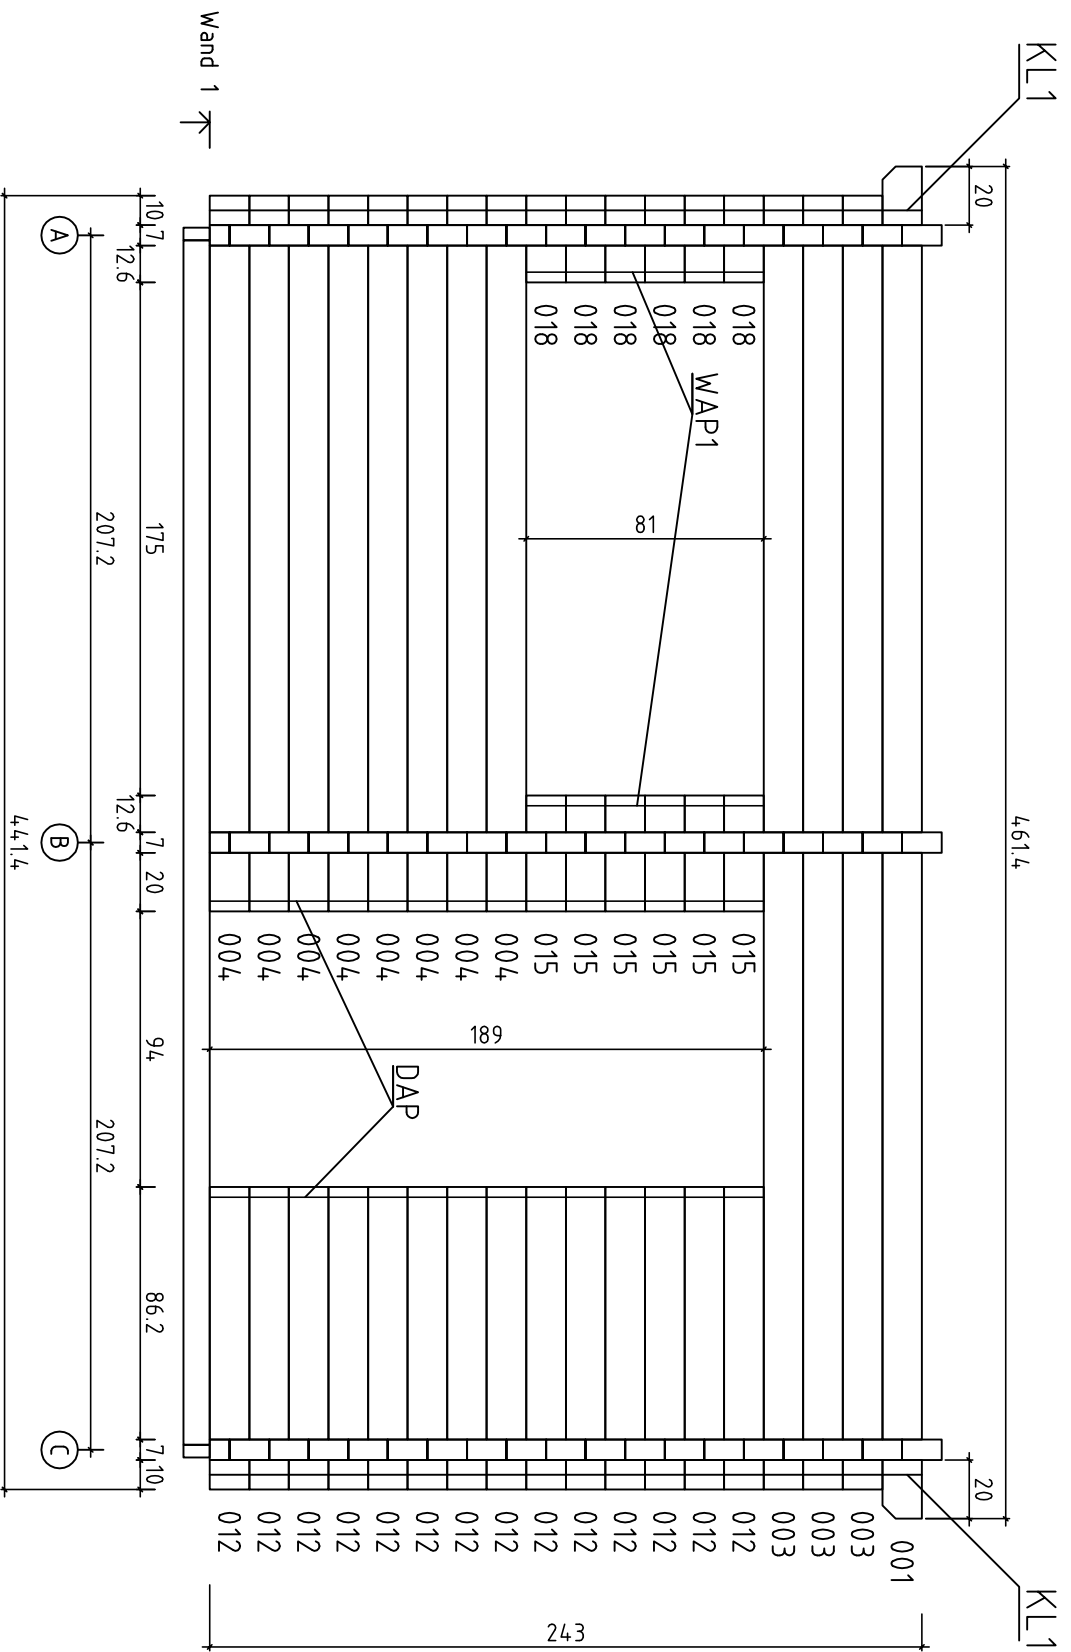


V 1.0

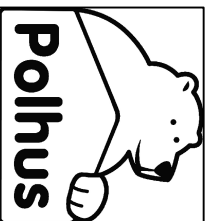


House	S2042-70 Aatu	Sheet	8
Drawing	WAND 1	Scale	1:25
Material	7.0x13.5	Date	09.01.2017
Drawer	K.K.	File	S2042-70 Aatu.dwg


4614

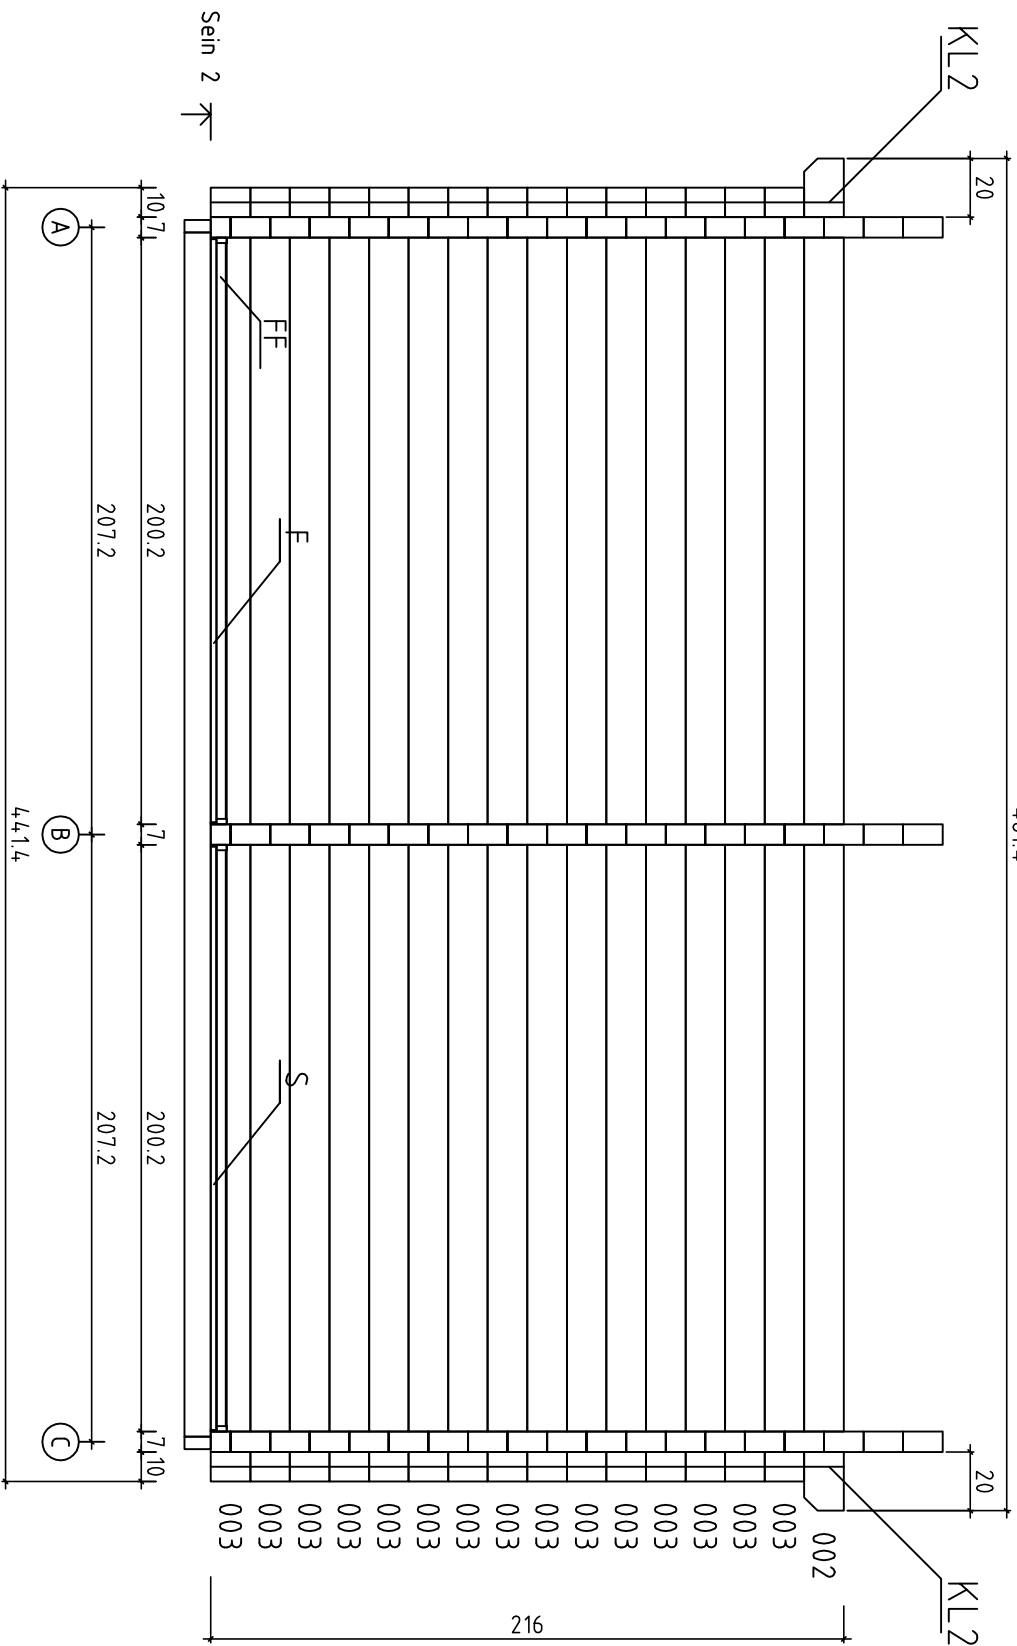


V 1.0

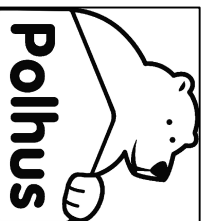

House	S2042-70 Aatu	Sheet	9
Drawing	WALL 2	Scale	1:25
Material	7.0x13.5	Date	09.01.2017
Drawer	K.K.	File	S2042-70 Aatu.dwg

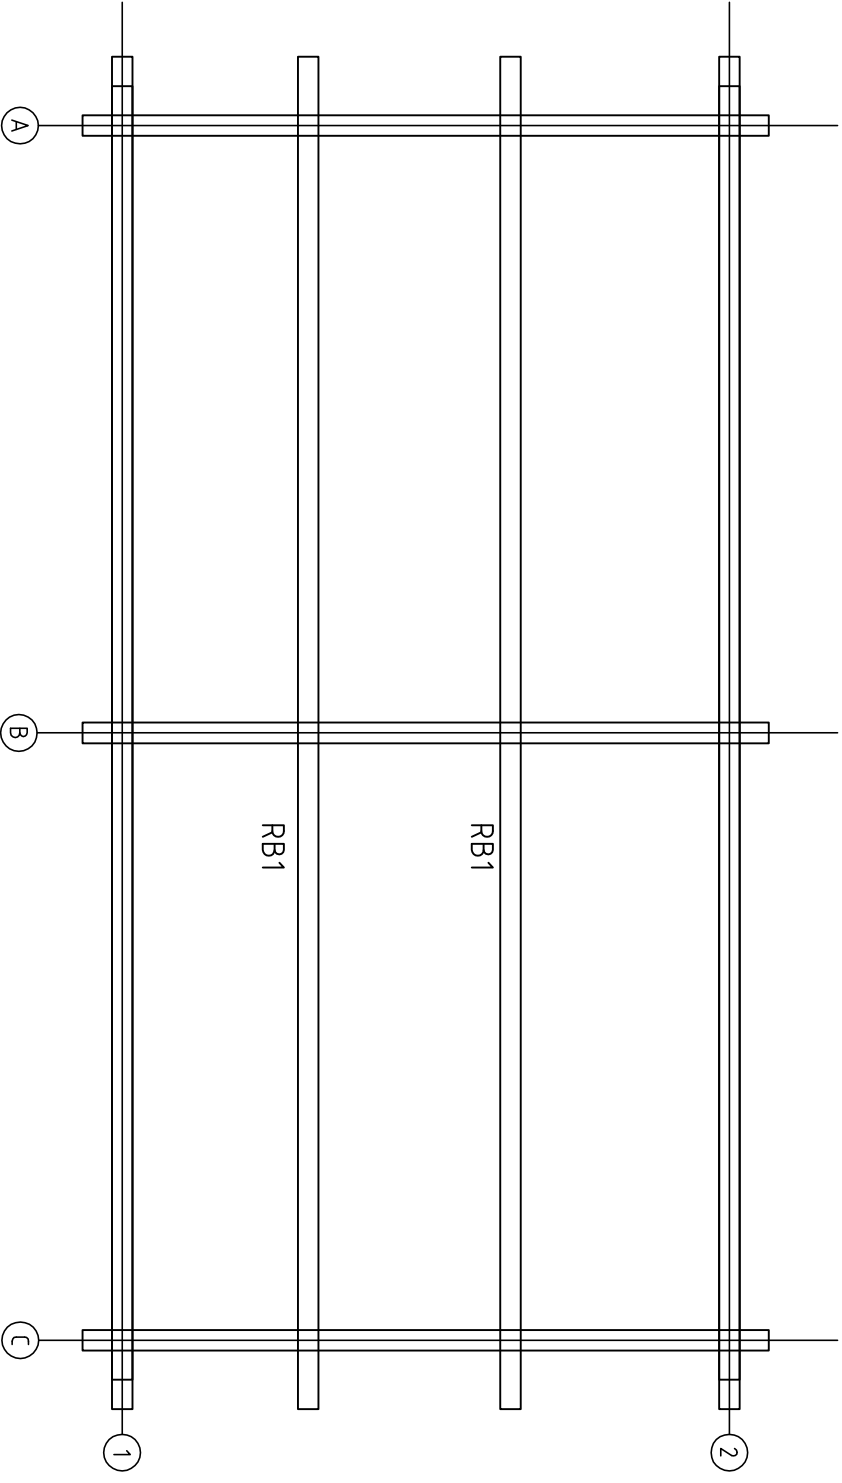




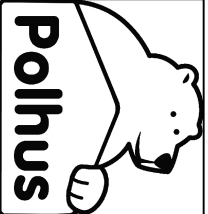







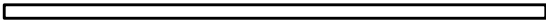













V 1.0



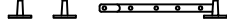
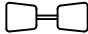



House	S2042-70 Aatu	Sheet	10
Drawing	ROOFBEAMS	Scale	1:25
Material		Date	09.01.2017
Drawer	K.K.	File	S2042-70 Aatu.dwg

  Pos	S2042-70 Aatu	St.	Profil (mm)	L (mm)	
001		1	70x135	4614	
002		1	70x135	4614	
003		18	70x135	4414	
004		8	70x135	2442	
005		3	70x135	2342	
006		27	70x135	2342	
007		2	70x68	2342	
008		1	70x135	1654	
009		2	70x135	1654	
010		1	70x68	1217	
011		14	70x135	1217	
012		14	70x135	1032	
013		8	70x135	693	
014		3	70x81	618	
015		6	70x135	396	
016		1	70x68	385	
017		14	70x135	385	
018		6	70x135	296	
SB		EXTRA PROFILE	1	70x135	4414
	BOARD FOR ASSEMBLING - ASENNUSLAUTA - SLAGBRÄDE	2	70x135	300	
WA-1		1	70x351	2342	
WB-1		1	70x351	2342	
WC-1		1	70x351	2342	
FB2	FLOORBEAMS-LATTIAPALKIT-GOLVBJÄLKAR	10	43x90	2030	
FB3	FLOORBEAMS-LATTIAPALKIT-GOLVBJÄLKAR	6	43x90	4110	

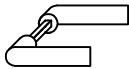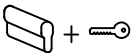

Pos	S2042-70 Aatu		St.	Profil (mm)	L (mm)
FB1	FLOORBEAMS-LATTIAPALKIT-GOLVBJÄLKAR 		2	43x90	3595
RB1	ROOFBEAMS-KATTOPALKI-TAKASAR 200 2002 2002 200 		2	70x140	4614
S	SAUNA BOARDS-SAUNA LATTIALAUTA		17+1	120x28	1995
F	FLOORBOARDS-LATTIALAUTA		17+1	114x19	1995
T	TERRACE BOARD-TERASSILAUTA		36+1	120x28	1465
R	ROOFBOARDS-KATTOLAUTA	 88mm or -tai- eller 114mm	53+1 41+1	88x19 114x19	2970
FF	FLOOR FILLET-LATTIALISTA-GOLVLIST			19x35	16.0
GB	GABLE BOARDS-KAAPELILAUTA-GAVELBRÄDA		2	19x120	3020
EB	EAVE BOARD-RÄYSTÄSLAUTA-TAKFOTSBRÄDE		2	19x90	4615
ES	EAVE SLAT-RÄYSTÄSLISTA-TAKFOTSLIST		2	30x40	4615
RFF	ROOF FELT FILLET-KAAPELILAUDAN PEITELAUTA BRÄDE OVANPÅ GAVELBRÄDE		1 2	19x70 19x70	4655 3015
DAP	DOOR ASSEMBLING PROFILE - OVEN ASENNUSPROFIILI - DÖRR MONTERINGSPROFIL		2 2	70x44 70x44	1930 1890
WAP1	WINDOW ASSEMBLING PROFILE - IKKUNA ASENNUSPROFIILI		2	70x44	810
WAP2	- FÖNSTER MONTERINGSPROFIL		2	70x44	540
	WINDOW HANDLE-IKKUNA KAHVA-FÖNSTER HANDTAG		1+1+1		
	DOOR KNOB/OVEN PAINIKE/DÖRR HANDTAG		1		
	DOOR HINGES-OVEN SARANAT-DÖRR GÅNGJÄRN		6		
	NAILS - NAULAT - SPIKAR		140	2.5	60
	ROOFBOARDS-KATTOLAUTA-TAKBRÄDE				
	SCREWS - RUUVIT - SKRUVAR		50	4.5	90
	FLOORBEAMS-LATTIAPALKIT-GOLVBJÄLKAR HALFBEAMS-PUOLEKSPALKIT-FÖR ATT HALVA VÄGGPROFILER				
	SCREWS - RUUVIT - SKRUVAR		310	4.5	70
	TERRACE BOARDS-TERASSILAUTA-TERASSBRÄDE SAUNA BOARDS-SAUNA LATTIALAUTA-SAUNA GOLVBRÄDE				
	SCREWS - RUUVIT - SKRUVAR		40	4.5	50
	GABLE BOARDS-KAAPELILAUTA-GAVELBRÄDA EAVE BOARD-RÄYSTÄSLAUTA-TAKFOTBRÄDE EAVE SLAT-RÄYSTÄSLISTA-TAKFOTLIST				
	SCREWS - RUUVIT - SKRUVAR		14	3.5	35
	ROOF FELT FILLET-KAAPELILAUDAN PEITELAUTA BRÄDE OVANPÅ GAVELBRÄDE				
KL1	SCREW JOINT - KIERRETKO-MYRSKYVARMISTUS - GÄNGTAPP-STORMSÄKRING		2	ØM10	2450
KL2	SCREW JOINT - KIERRETKO-MYRSKYVARMISTUS - GÄNGTAPP-STORMSÄKRING		2	ØM10	2180
	DOOR HANDLE/OVEN KAHVA/DÖRR HANDTAG		1		
	DOOR LOCK+KEYS/OVENLUKKO+AVAIN/DÖRRLÅS+NYCKLAR		1		

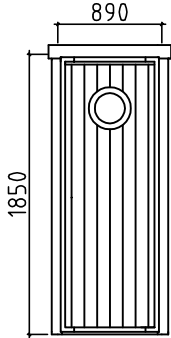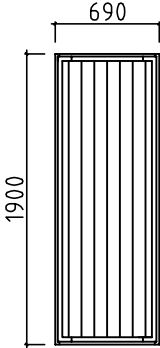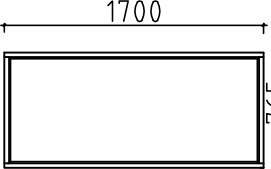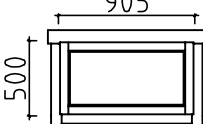Pos	S2042-70 Aatu	St.	Profil (mm)	L (mm)
	<p data-bbox="331 353 1217 387">Door-ovi-dörr 890x1850 (right-oikea käsi-höger hand) 1pc-kpl-st</p>  <p data-bbox="576 584 735 618">Ast_ISO_VA</p>	1	890	1850
	<p data-bbox="331 790 1118 824">Door-ovi-dörr 690x1900 (right-oikea käsi-höger hand) 1pc</p>  <p data-bbox="612 920 794 954">AST SAUN 2L</p>	1	690	1900
	<p data-bbox="451 1256 1070 1290">Window-ikkuna-fönste 1700x765 1pcs-kpl-st</p>  <p data-bbox="807 1447 1018 1480">Ast_ISO_K_KAR</p>	1	1700	765
	<p data-bbox="483 1626 1091 1659">Window-ikkuna-fönster 905x500 2pc-kpl-st</p>  <p data-bbox="624 1738 783 1771">Ast_ISO_VU</p>	1	905	500

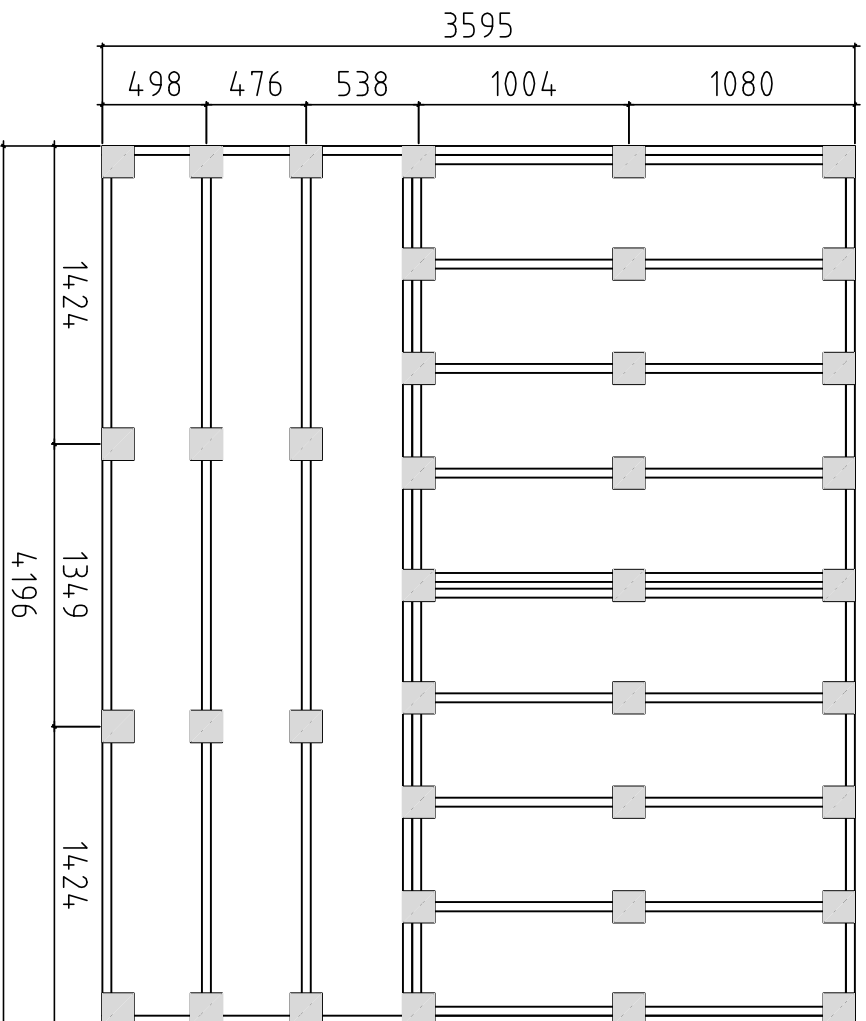


Detta är ett förslag för hur man kan placera plintarna (100-200 mm i diamaten) för golvvägglaget. Golvväggarna är med i byggsatsen, men inte plintarna. Använder man exempelvis 500-600mm långa murblock så kan man halvera antalet punkter. Lägg fuktskyddande papp mellan betong och trä

Tämä on ehdotus siitä, miten (100-200 mm läpimittaiset) jalat voidaan sijoittaa alapohjaa varten. Lattiapakit ovat rakennussarjassa, mutta jalat ei ole. Kun käytetään esimerkiksi 500-600 mm pitkiä harkkoja, voidaan pisteiden määrä puolittaa. Aseta betonin ja puun väliin kosteudelta suojaava paperi

A proposal for placing plinths (100-200 mm in diameter) for floor beams. Floor beams are provided in the kit but plinths are not included. For example, by using 500-600 mm long masonry units, one can reduce the number of points 50%. Place cardboard between the concrete and wood to protect from moisture

V 1.0

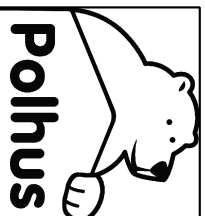

House	S2042-70 Aatu	Sheet	14
Drawing	Plan	Scale	1:35
Material		Date	09.01.2017
Drawer	K.K.	File	S2042-70 Aatu.dwg