


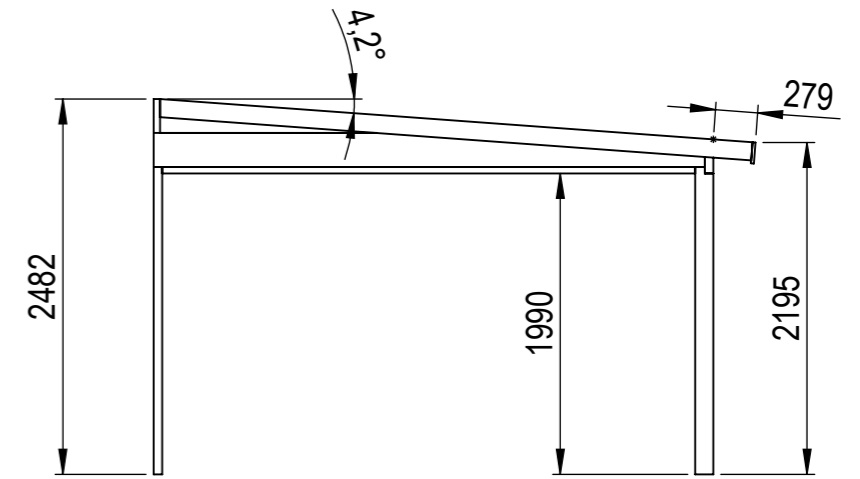
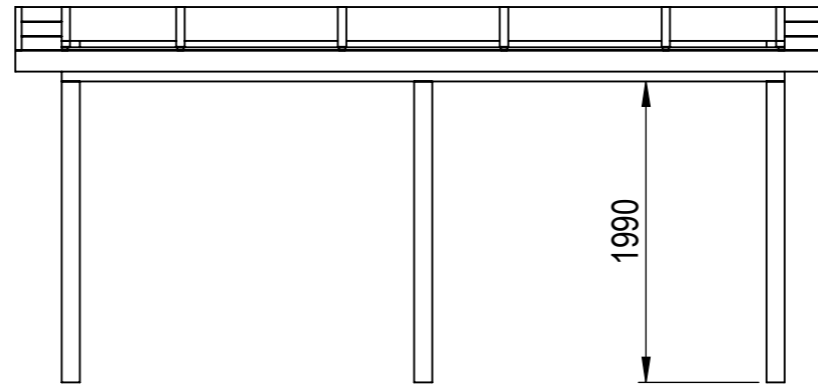
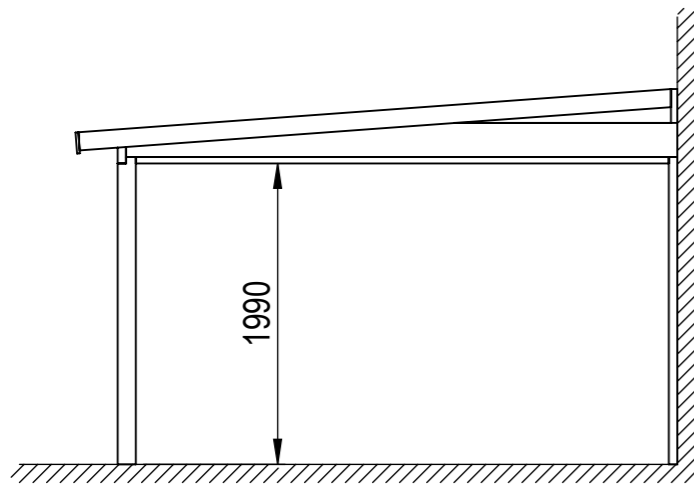


Nr.	Antal	Beskrivning	Kategori	Längd
1	1	225x42	Väggbalk	5392
2	1	225x56	Frontbalk	4780
3	2	120x56	Väggpelare	2257
4	3	120x120	Hörnpelare	2032
5	2	120x42	Gavelbalk	3928.729
6	4	95x44	Gavelstöd	264
7	6	120x42	Taktass	260
8	4	225x56	Takbalk	3626.195
9	2	56x225	Sidobalk	3645
10	2	56x225	Täckt sida	3083.427
11	2	120x42	Breddsats	3525
12	1	19x140	Takfotsbräda	5392
13	2	32x40	Breddsats front	2210

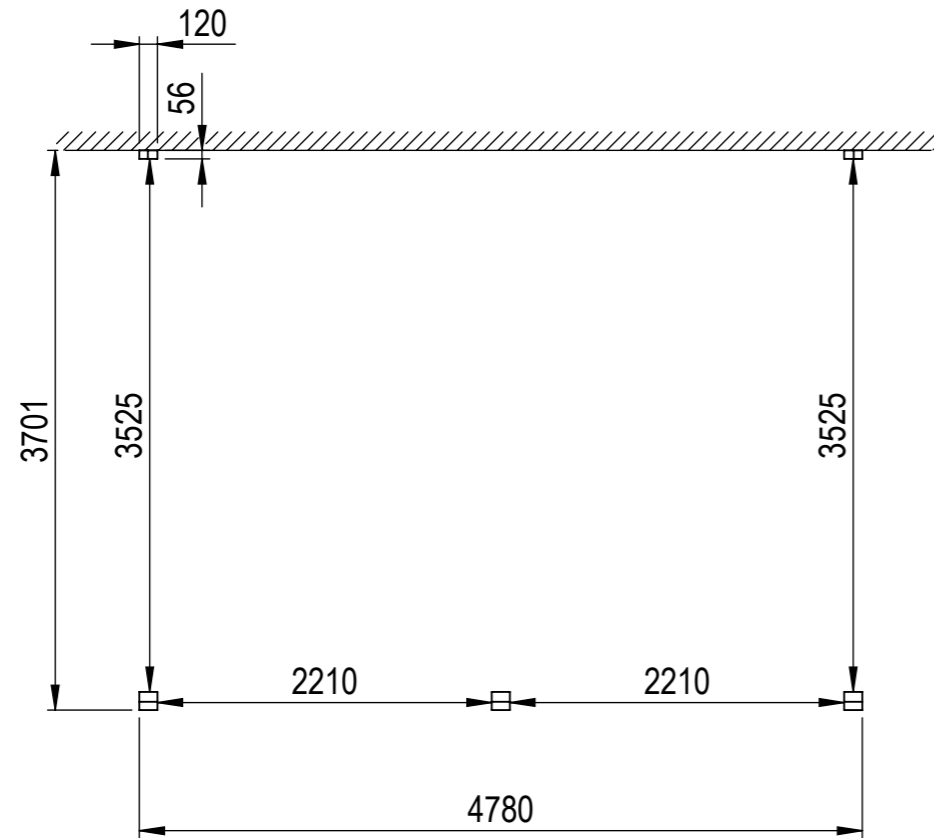


This drawing must not be copied, transmitted or disclosed to any third party.


 A3	Material	
	Offertnr.	Färg
	Ordernr.	Beredare
	Weight	Datum 2022-05-18
	Scale 1:50	Description Uterumssats Sommar / Vår Höst 18m ²
Sheet 1/19		



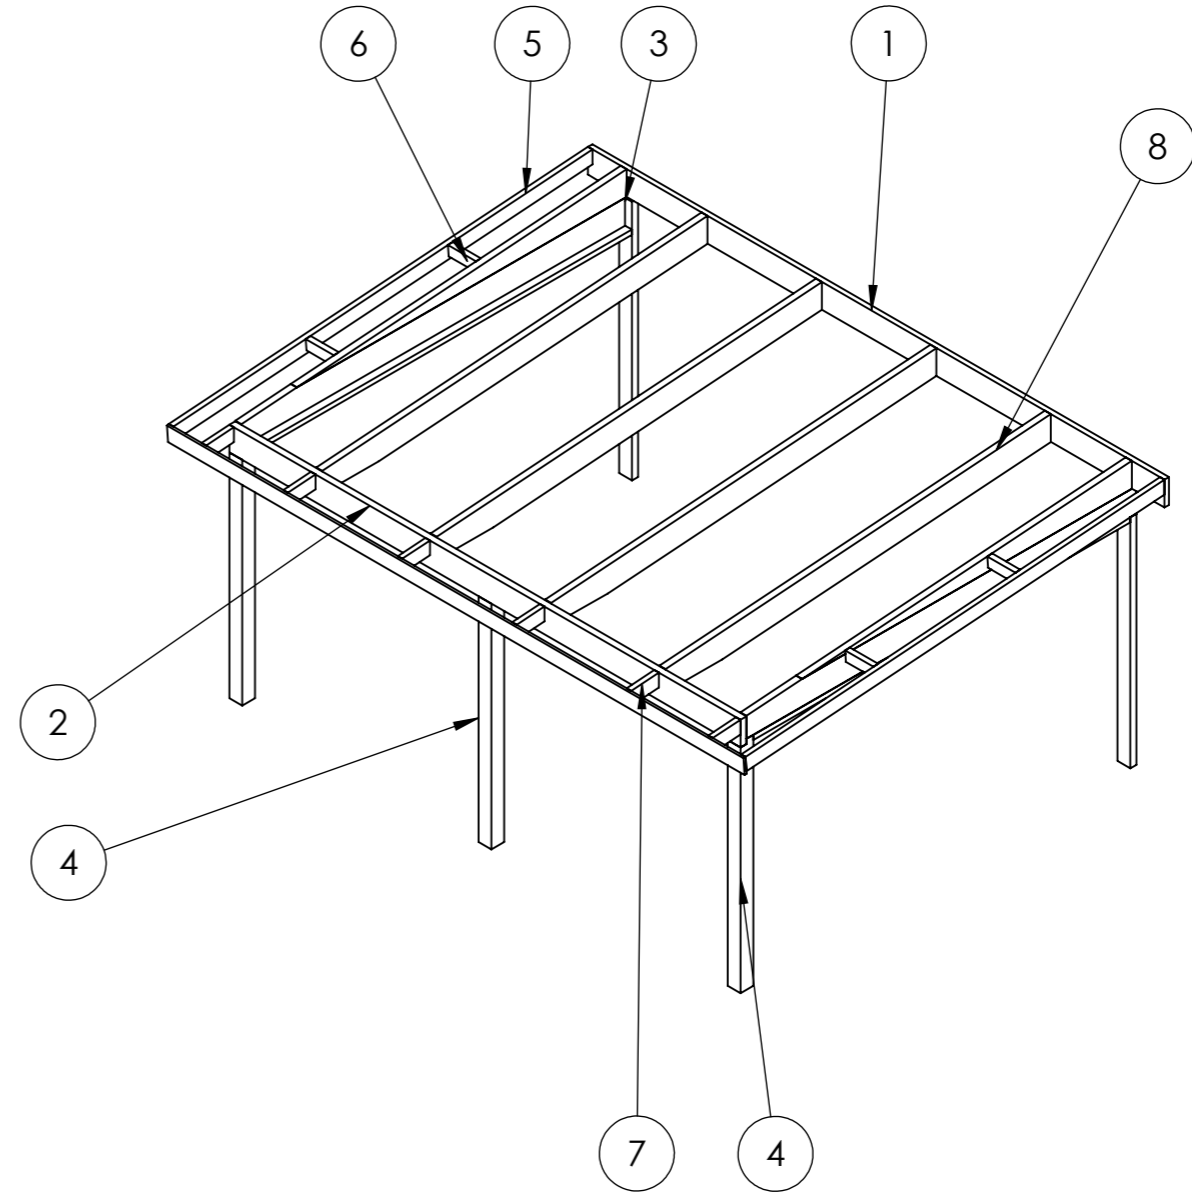


Mått anger stommen utan tak

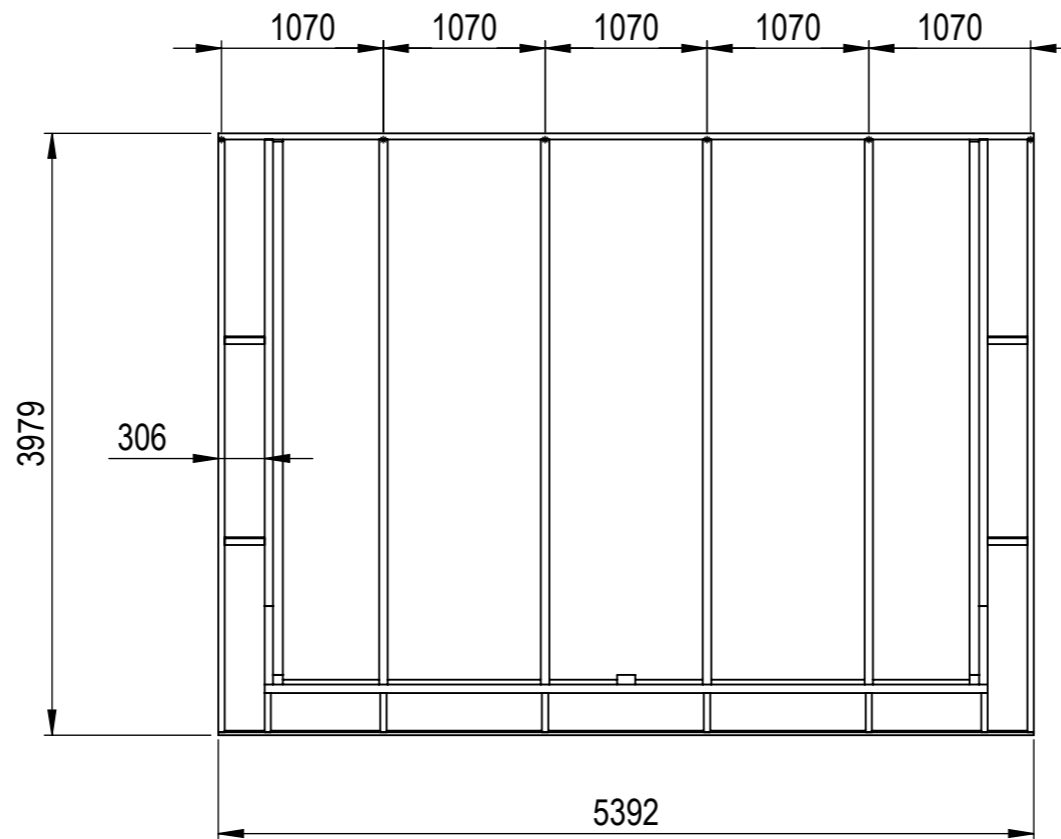


This drawing must not be copied, transmitted or disclosed to any third party.




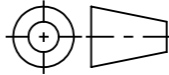
	Material	
	Offernr.	Färg
	Ordernr.	Beredare
	Weight	Datum 2022-05-18
 A3	Scale 1:50	Description Uterumssats Sommar / Vår Höst 18m2
	Sheet 2/19	

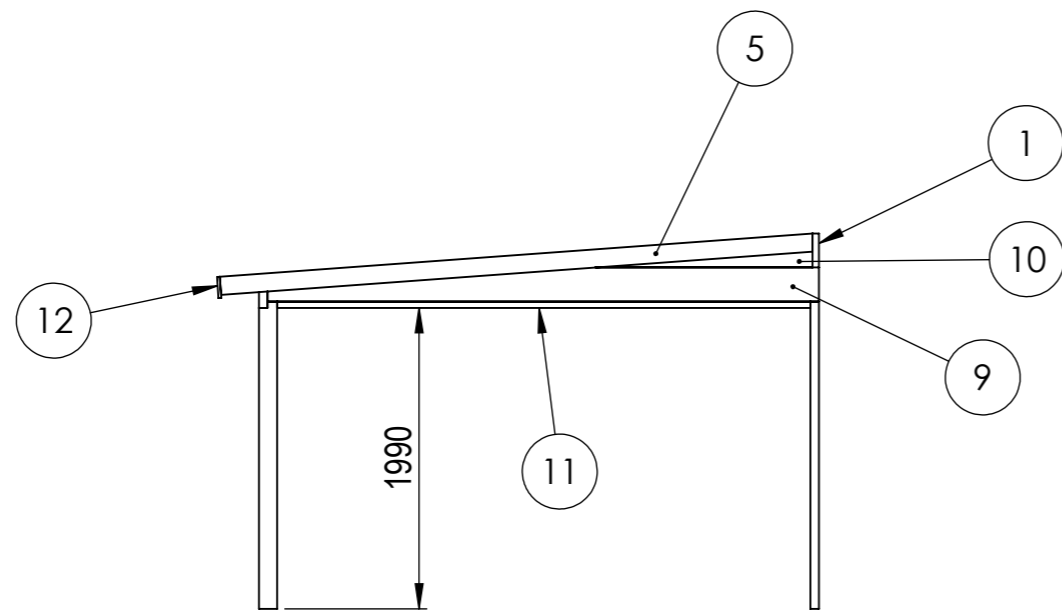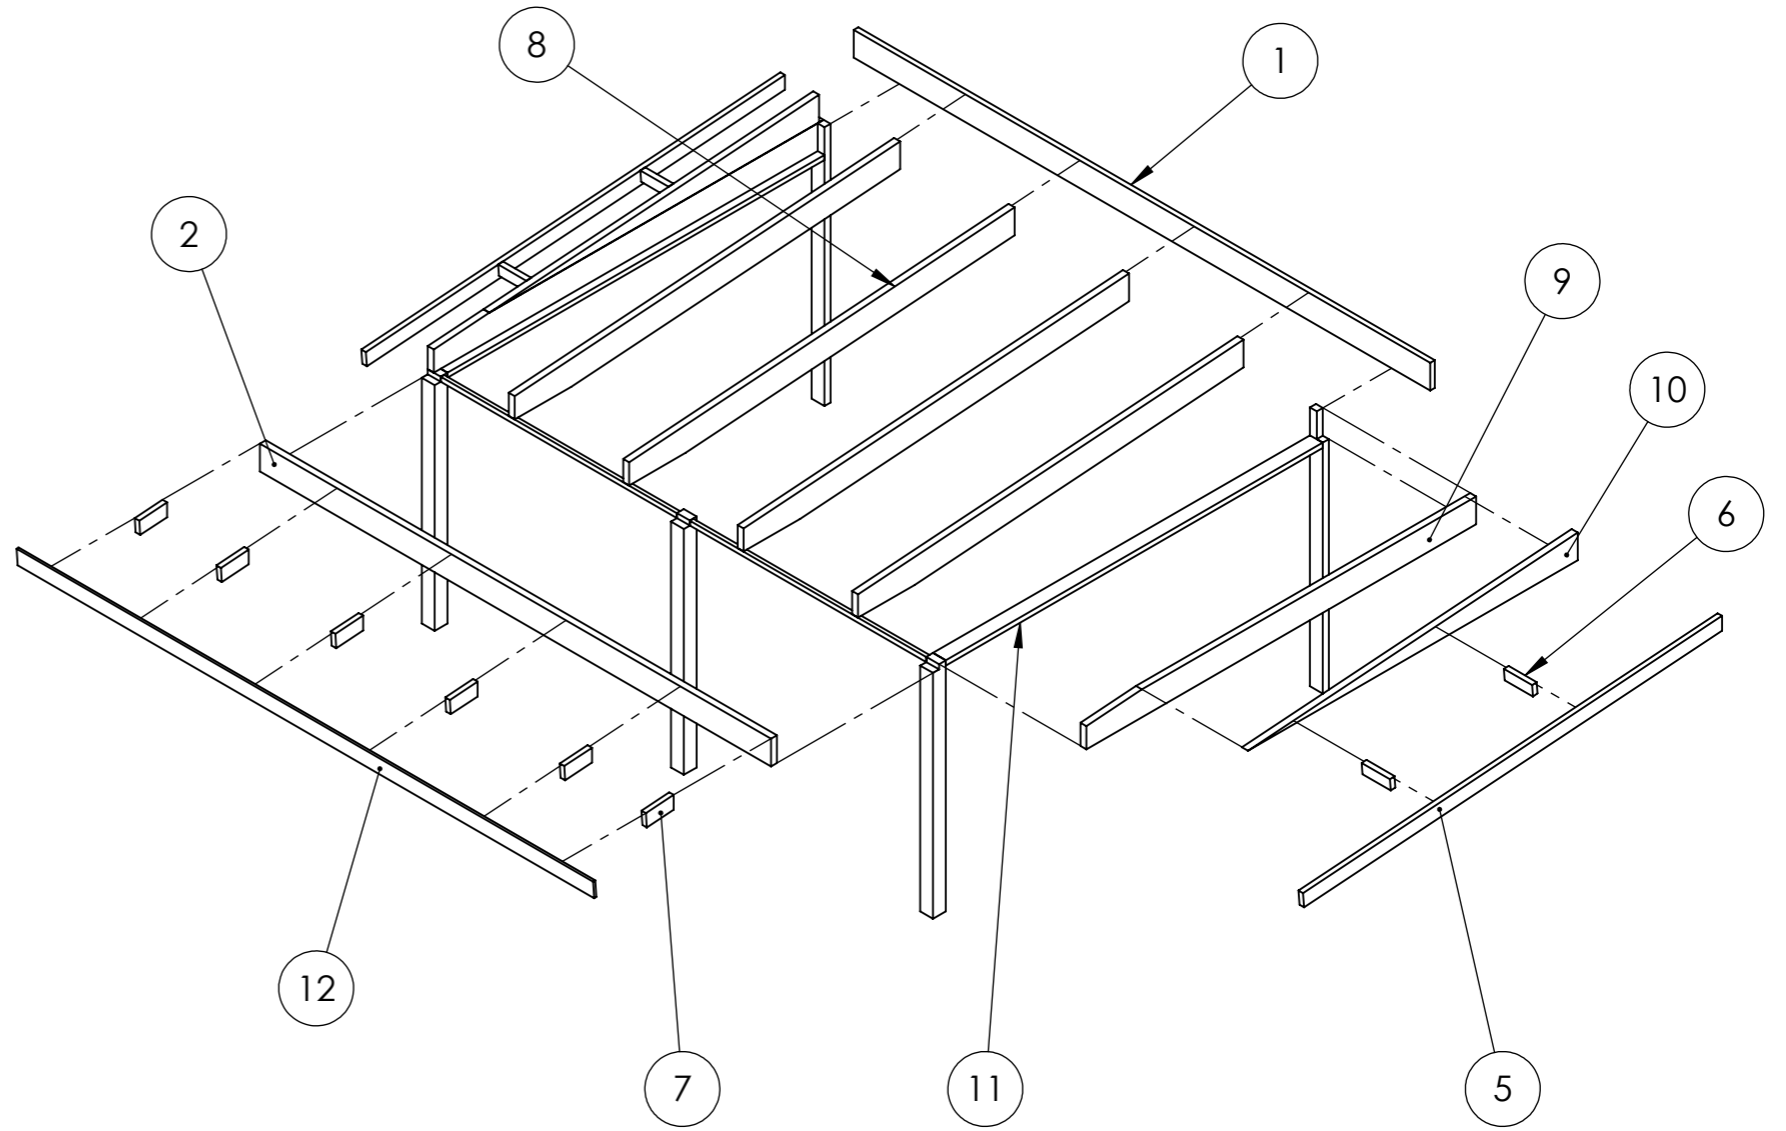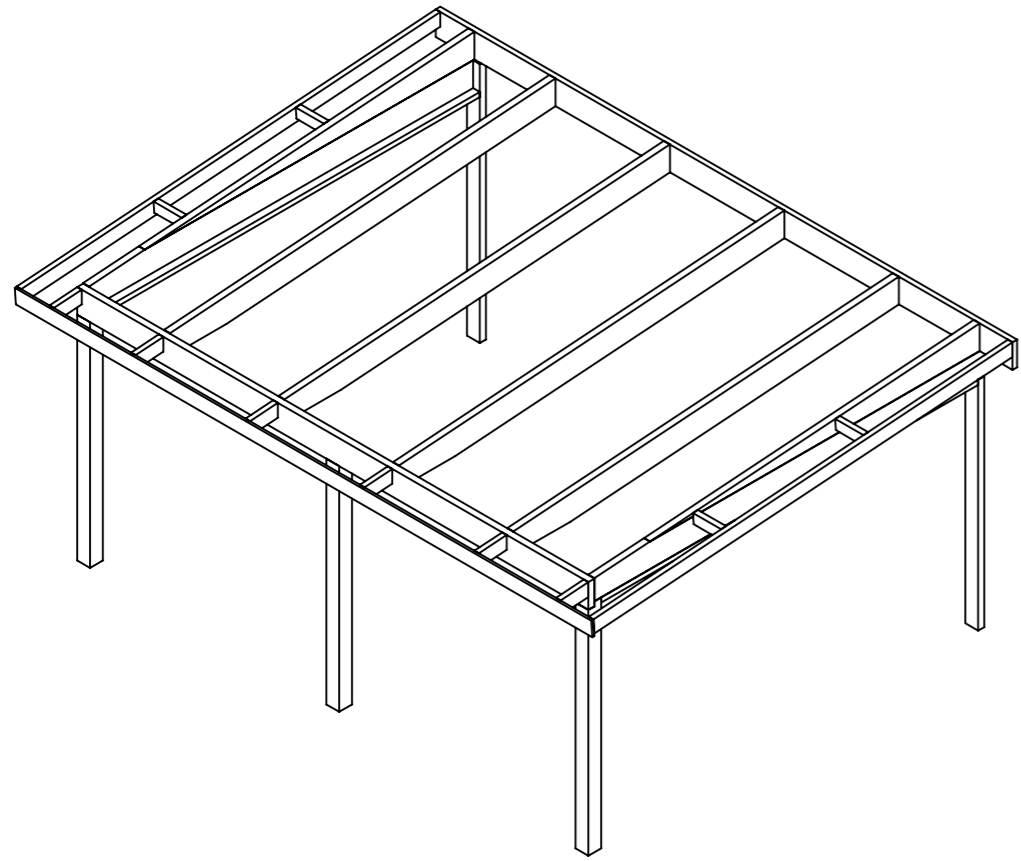


This drawing must not be copied, transmitted or disclosed to any third party.

	Material	
	Offertnr.	Färg
	Ordernr.	Beredare
	Weight	Datum 2022-05-18
 A3	Scale 1:50	Description Uterumssats Sommar / Vår Höst 18m2
	Sheet 3/19	

This drawing must not be copied, transmitted or disclosed to any third party.

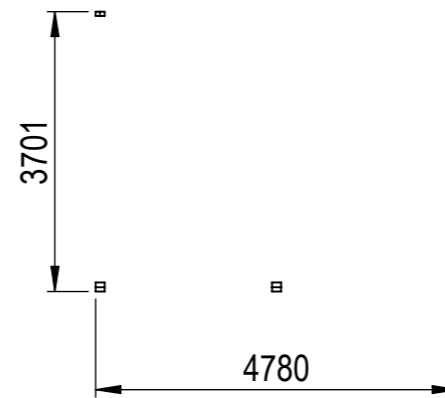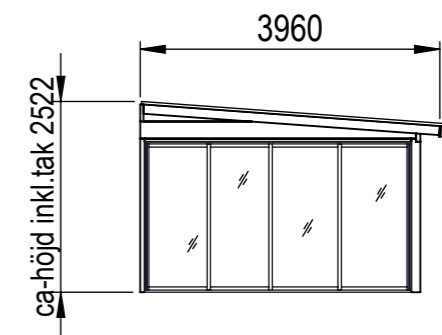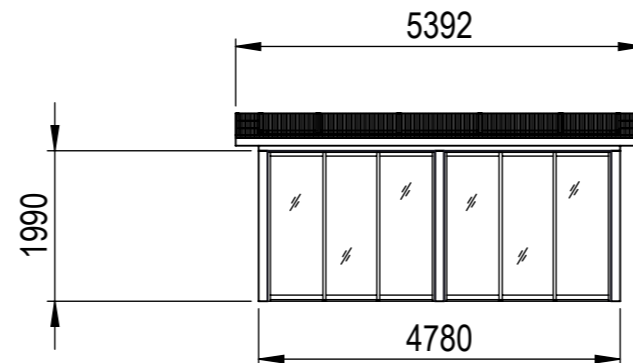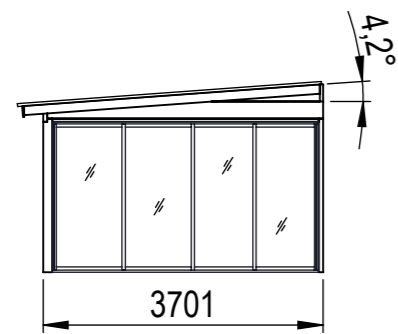

	Material	
	Offertnr.	Färg
	Ordernr.	Beredare
	Weight	Datum 2022-05-18
 A3	Scale 1:100	Description Uterumssats Sommar / Vår Höst 18m2
	Sheet 4/19	